


Ground Floor Plan

Ground Floor Area = 497.58 m²
 Ground Floor Office Space = 192.27 m²

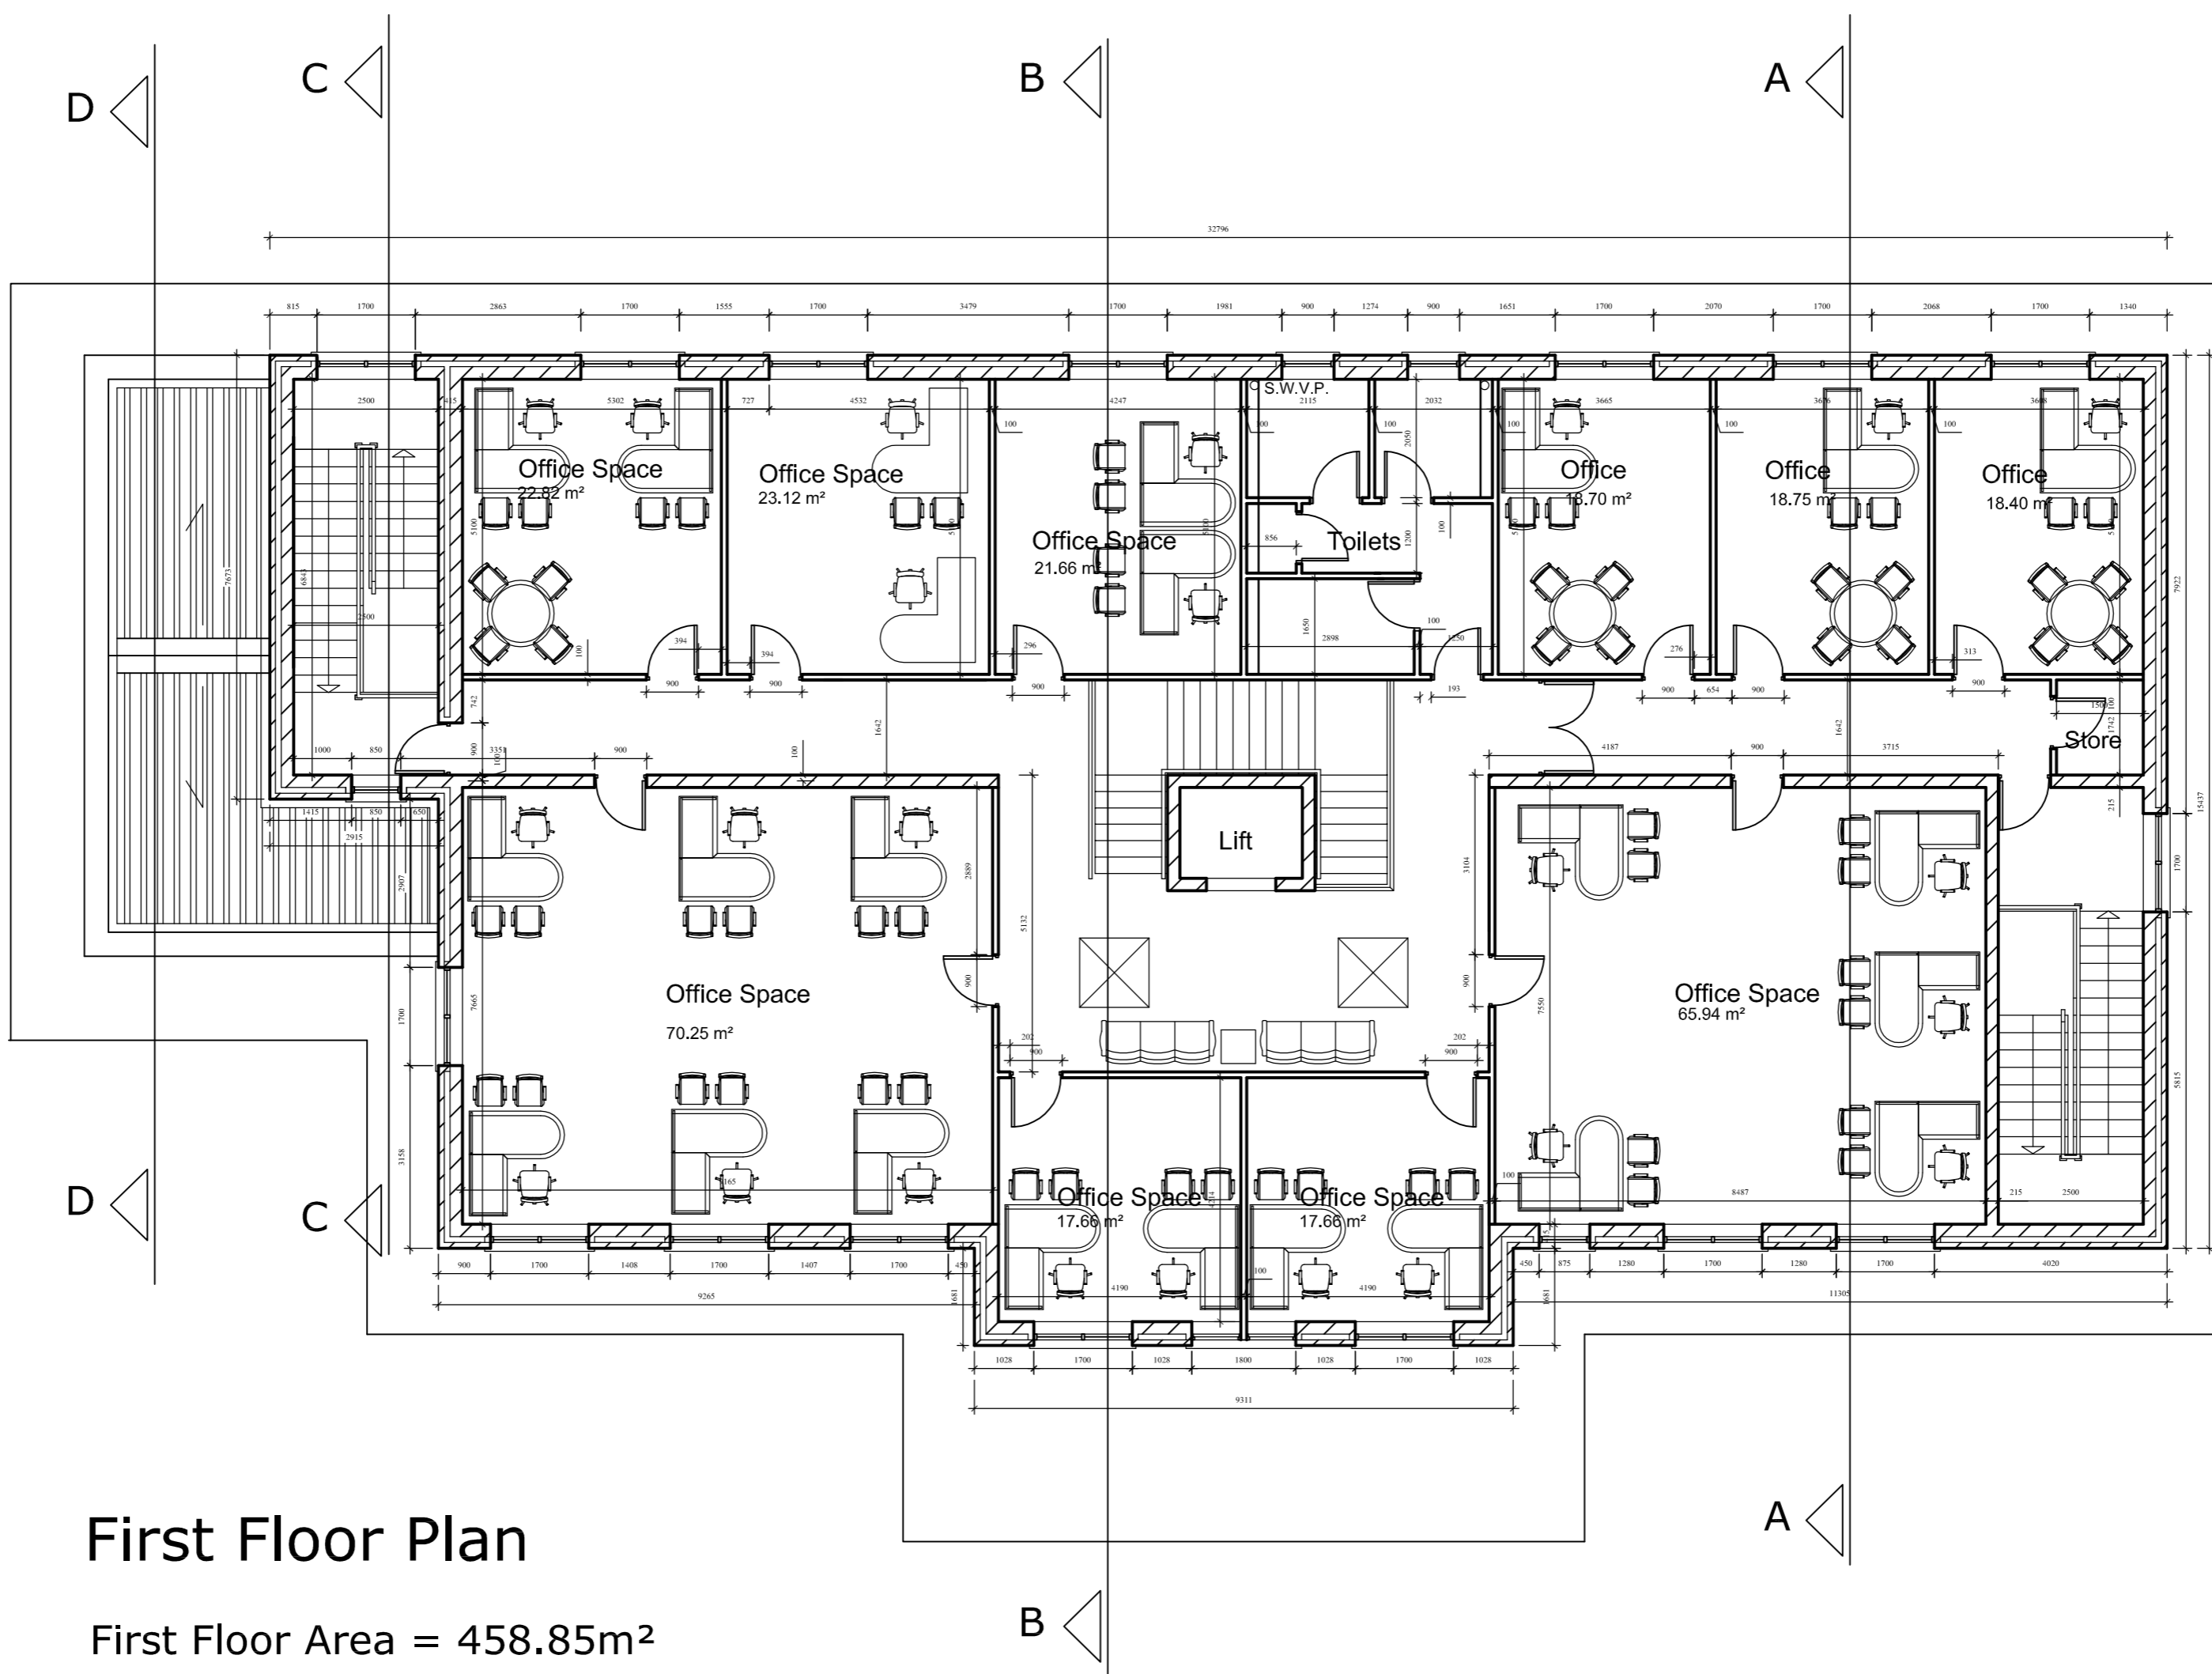

First Floor Plan

First Floor Area = 458.85m²
 First Floor Office Space = 283.04m²

Project Partners:
 Dungarvan Enterprise Board
 Dungarvan Town Council
 Waterford County Council
 Enterprise Ireland
 Waterford County Enterprise Board



Revision	Date	Description



Waterford County Council
 Housing Department
 Civic Offices
 Dungarvan.
 Telephone: (058) 22000 Fax: (058) 21109

Project Title:
Dungarvan Enterprise Centre

Drawing Title:
Ground & First Floor Plans

Design Team:
 Waterford County Council
 G. Breen: Tech Gr. 1 D. Lyons: Chief Technician
 D. Whelan: E.E Anne Kiely: S.E.E

Project No.:
09 - 112
 Drawn: GB
 Checked: DL
 Approved: AK

Project Engineer:
 T. Rodgers, BE, CEng, M.E.I
 Dungarvan Town Council
 Director of Services:
 F. Curran (D.O.S)
 Director of Housing, Emergency Services and Corporate Affairs

Drawing No.:
01
 Scale:
1:100
 Revision:
 Date:
Nov. 2009